


PLEASE NOTE
NORTH POINT TO BE CONFIRMED PRIOR TO
INSTALLATION TO ENSURE THAT SLIDES DO
NOT FACE DUE SOUTH.
Design layout where possible conforms to the
relevant EN Standard.
Any inconsistencies on site should be verified with
HAGS-SMP before commencement of any work.

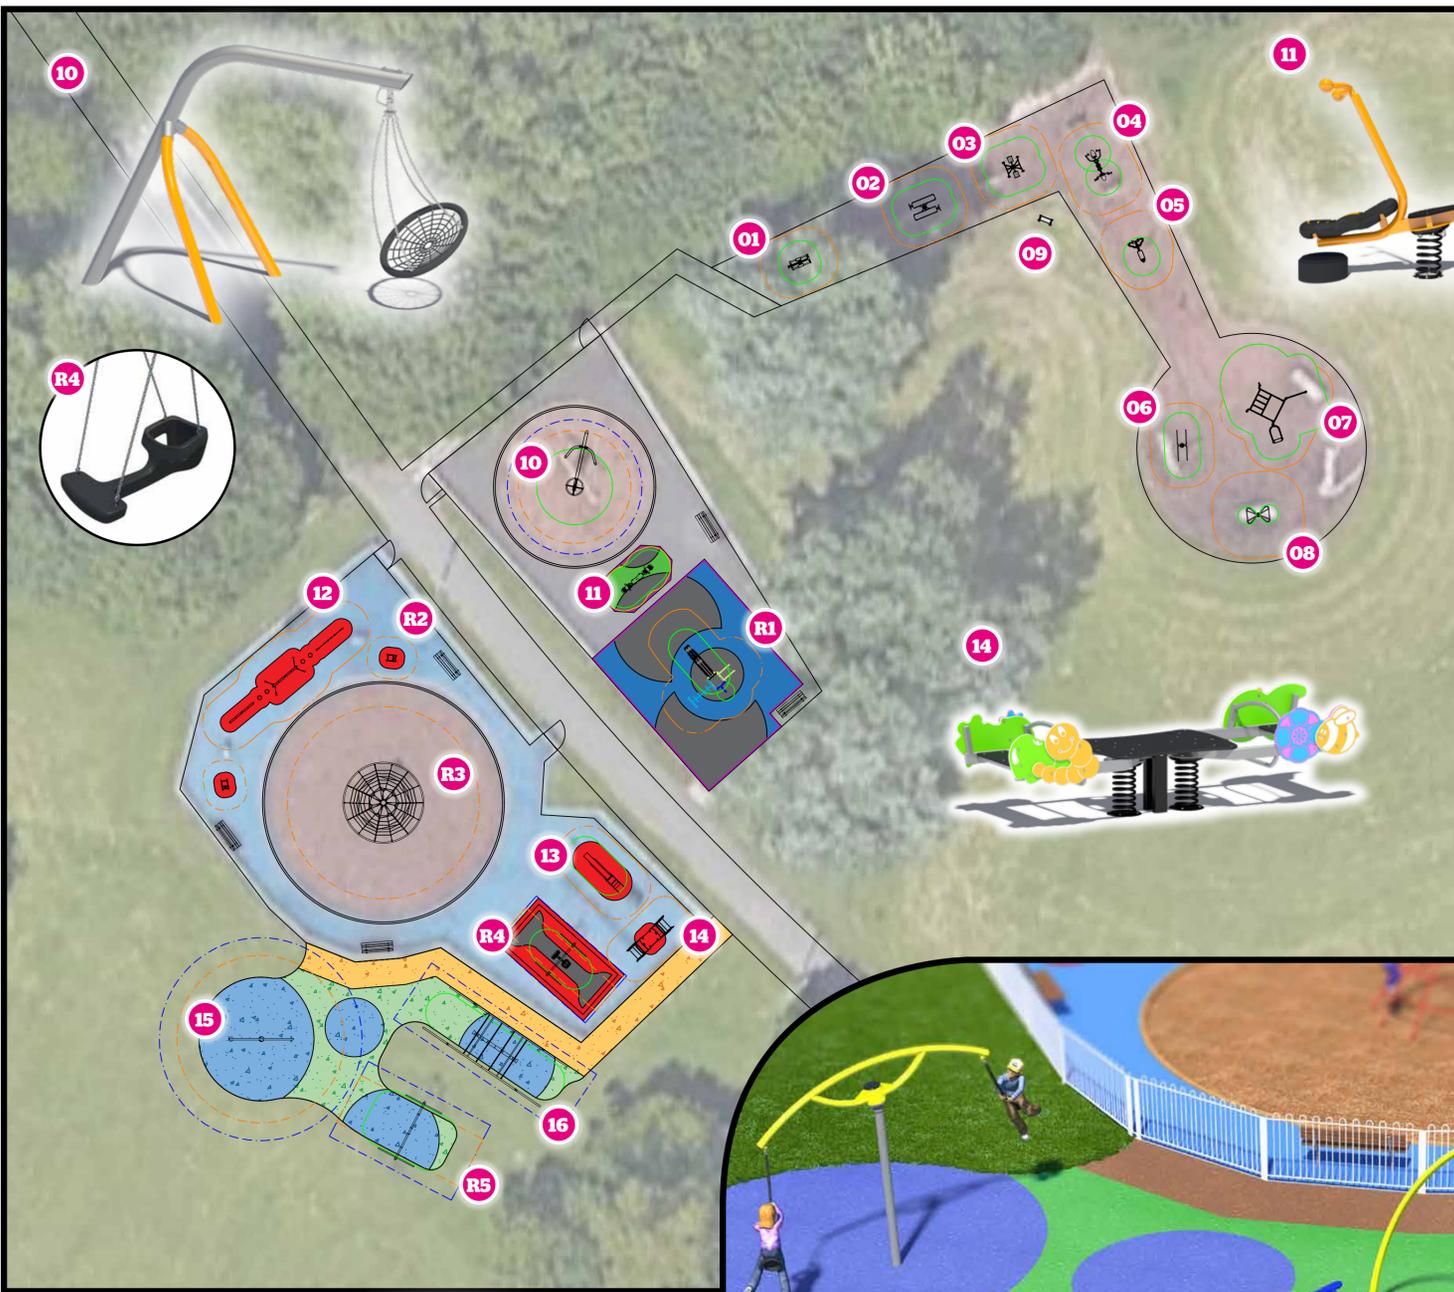

Item	Product Detail	Surfacing Detail
01	Ski Stepper	278m² Bark Top Up @ 150mm
02	Sit Up	
03	Air Skier	
04	Lat Pull & Chest Press	
05	Rower	
06	Parallel Rails	
07	Multi Purpose Fitness Frame	
08	Pull Up	
09	Urban Sports Sign	
10	Cyclops	64m² Bark @ 150mm
11	Hover	10m² 40mm Wet Pour
12	Play Trail B	42m² 40mm Wet Pour
13	Classic Slide - 1m High	
14	Springtime Seesaw	157m² 40mm EcoSurface
15	Duel	
16	Nexus Viper	
R1	Refurbish - Junior Unit • Replace PVC Post caps • Clean Junior Unit	80m² 80mm Blue & Black Wet Pour
R2	Springers & Benches • Touch up paint work on 2no Spring Motorbike springs • Remove all rough and sharp edges to timber and plywood on 2 no Spring Motorbikes • Replace handle grips on 2no Spring Motorbikes	Patch Repair Wet Pour in Red where required
R3	Cone Climber • Rub down and repaint post, colour tbc & replace netting	145m² Bark @ 150mm
R4	Toddler Swing • Rub down and repaint steelwork • Replace seat and chains with new Tango Seat	Repair where required with new red wet pour
R5	Junior Swing • Clean swing frame • Replace seats and chains with 2no. new flat seats.	157m² 40mm EcoSurface

REVISION	
03/07/18 - Original	Revision 0
03/08/18 - Amendment by JRL Check by NB	Revision 1

- Removed predominantly inclusive elements of fitness as access into bark pit didn't present itself as wheelchair friendly.
- Removed NRG Play Trail & changed Titan to Duel
- Relocated dynamic equipment outside existing fenced area and changed surfacing to full EcoMulch with 100mm Baseworks due to ground being a wet site.

CUSTOMER
West Swindon PC

PROJECT
Middleleaze Play Area

TITLE
Overall Site Plan

HAGS SMP
Inspiring all generations
Southern Office
Clockhouse Lane East
Egham, Surrey
TW20 8PG
United Kingdom
Telephone +44 (0) 1753 489100
email: sales@hags-smp.co.uk
Website: www.hags-smp.co.uk

HAGS-SMP RECOMMEND THE PROVISION OF AN APPROPRIATE SURFACE BENEATH ALL PLAY EQUIPMENT



DATE	03/07/18	SCALE	1:200 @ A1
DRAWN BY :	JRL	CHECKED BY :	NB

DRAWING NUMBER	Q-20726-B3B8-C	REVISION	1
----------------	----------------	----------	---